


ORIGINAL DATE		REVISIONS							REVISIONS											
DATE	BY	REV.	DATE	DESCRIPTION	MADE	CHKD	INSP	REVD	APVD	APVD	REV.	DATE	DESCRIPTION	MADE	CHKD	INSP	REVD	APVD	APVD	
	JLB																			
	JJJ	A	11/25/03	ISSUED FOR CLIENT REVIEW		JLB														

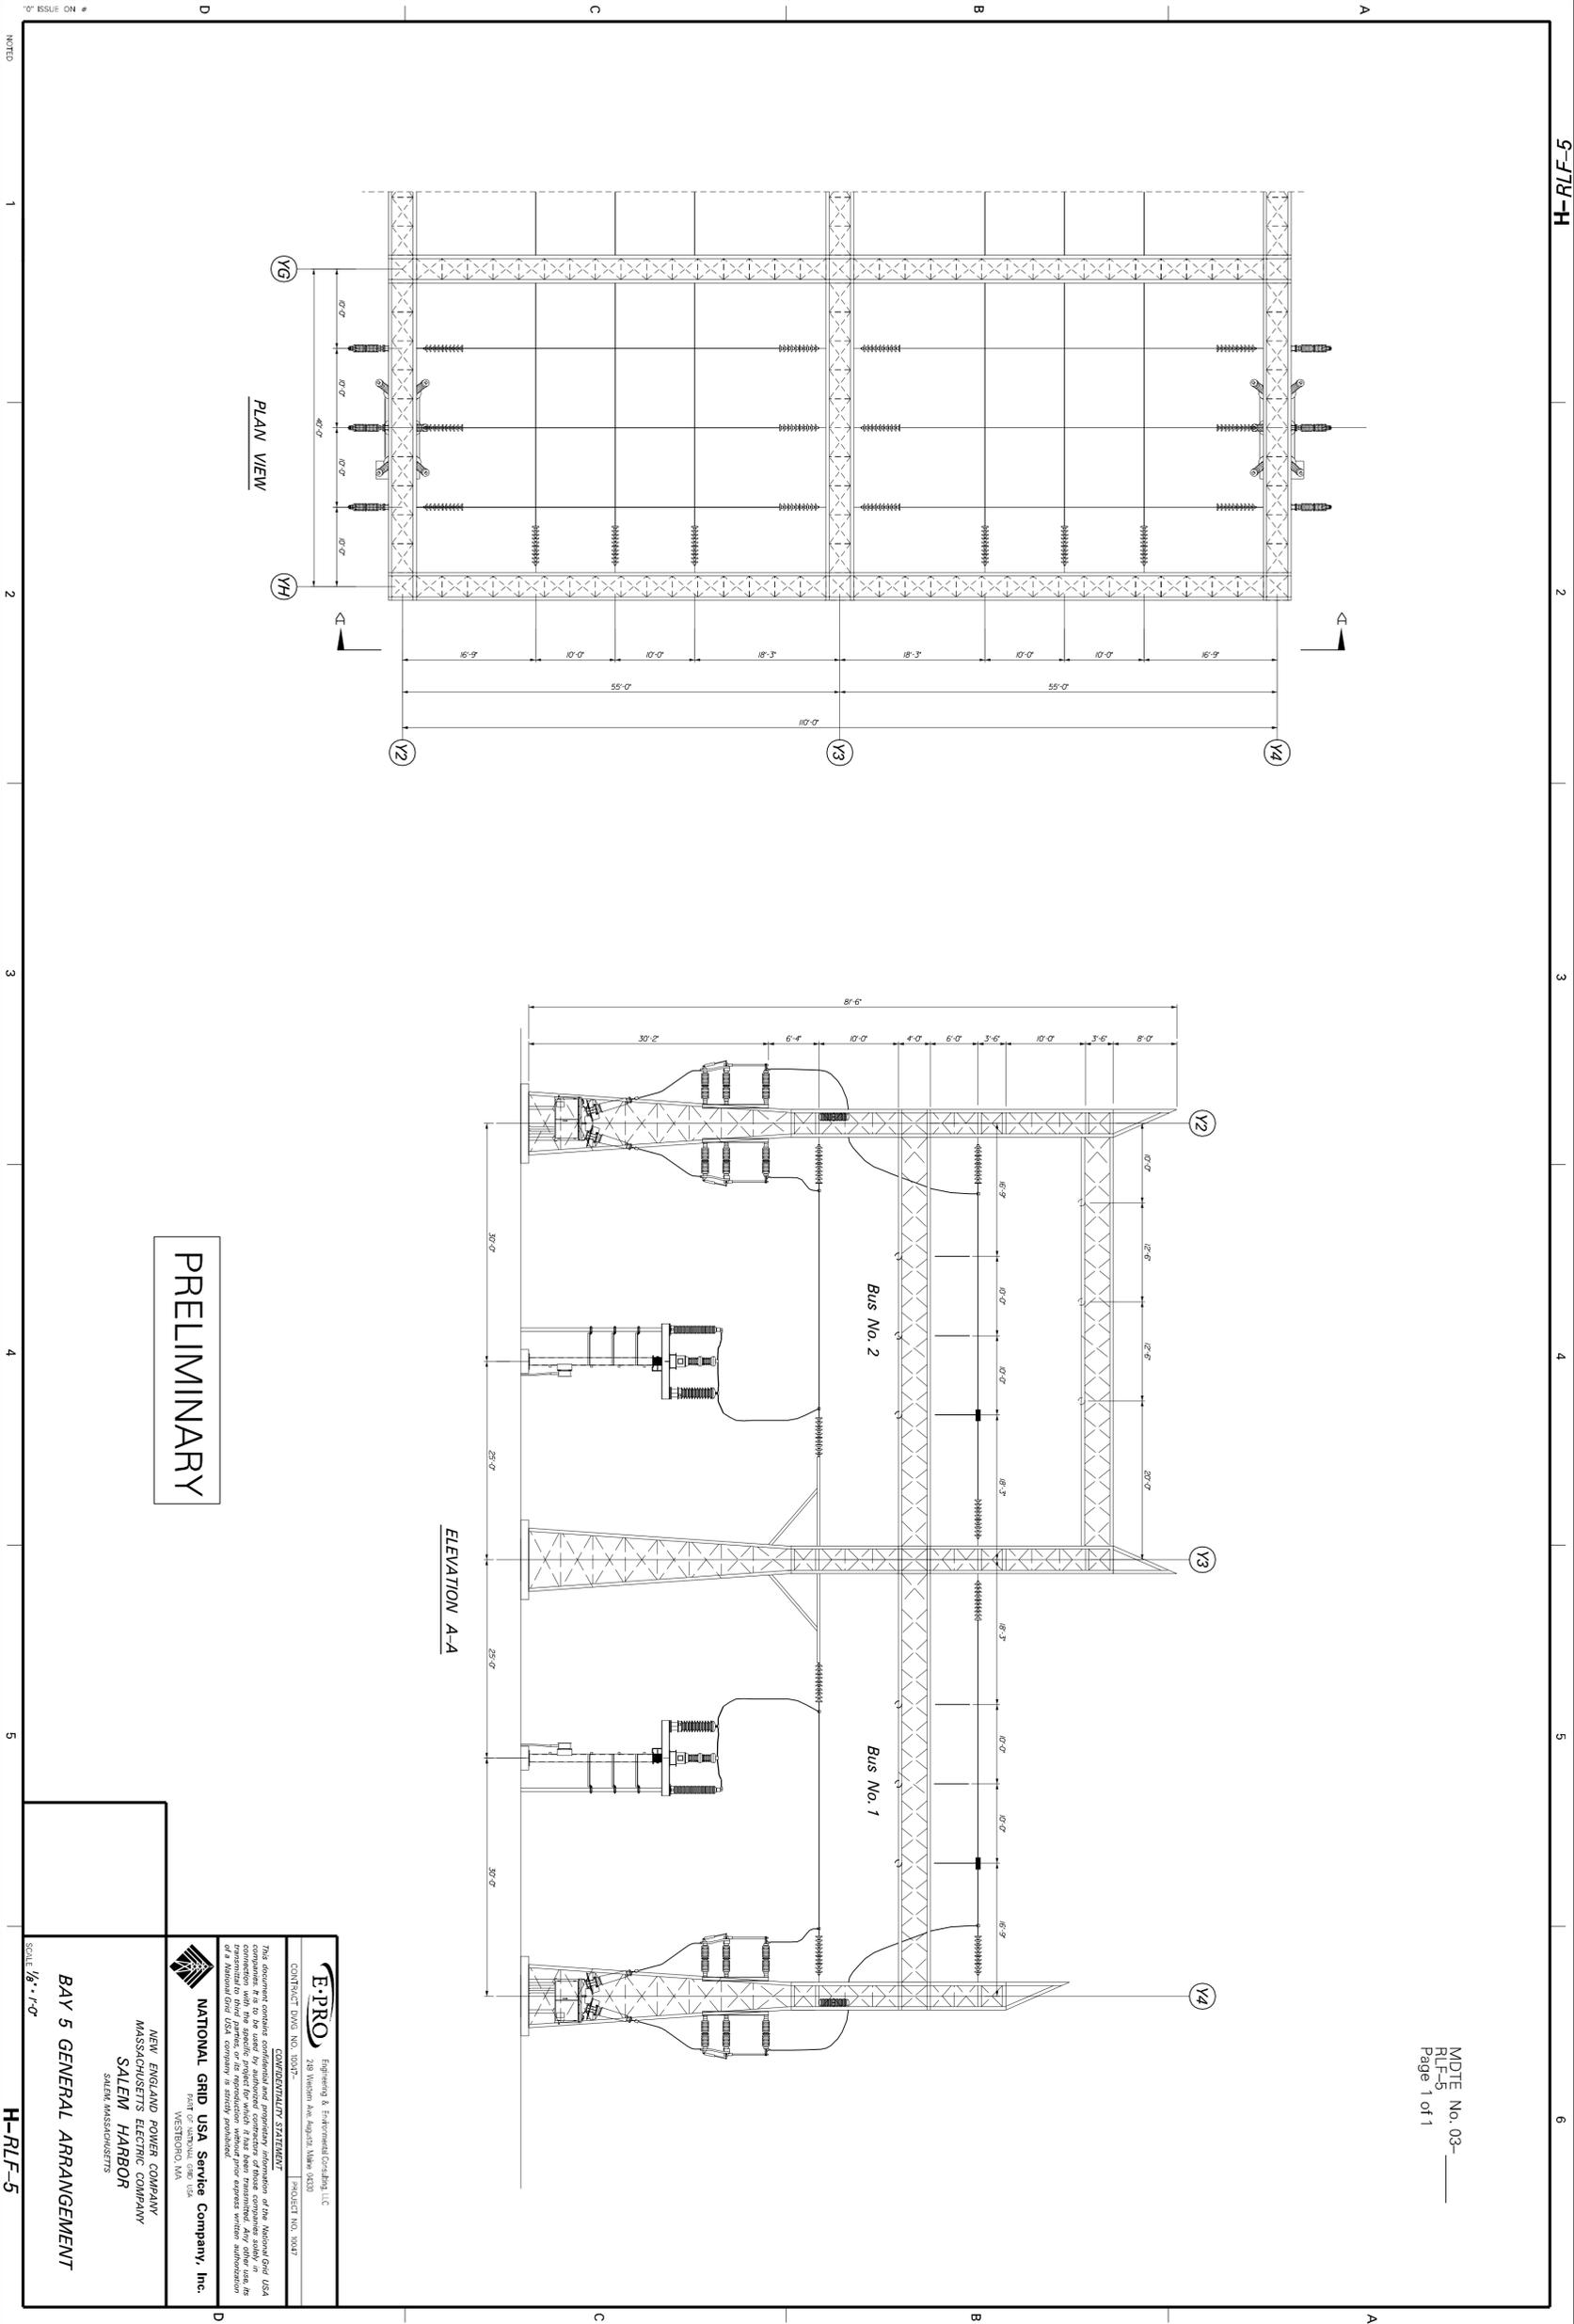

PRELIMINARY

E-PRO Engineering & Environmental Consulting, LLC
 218 Weston Ave. #4202, Wynn, DE303
 PROJECT NO. 3047
 CONTRACT DWS NO. 3047

CONFIDENTIAL STATEMENT
 This document contains confidential and proprietary information of the National Grid USA company. It is to be used by authorized contractors of those companies solely in the performance of their contract with the National Grid USA company. It is not to be disseminated to third parties, or its reproduction without prior express written authorization of the National Grid USA company is strictly prohibited.

NATIONAL GRID USA Service Company, Inc.
 PART OF NATIONAL GRID USA
 WESTBORO, MA

NEW ENGLAND POWER COMPANY
MASSACHUSETTS ELECTRIC COMPANY
SALEM HARBOR
 SALEM, MASSACHUSETTS

BAY 5 GENERAL ARRANGEMENT

SCALE: 1/8" = 1'-0"

H-RLF-5